

# Westheimer Boost 82

Segments 1 and 3 Overview

# Westheimer Boost 82 – Scope

- Bus stop modifications
- Sidewalk improvements
- *Roadway repairs and reconstruction*
- BOOST Bus Shelter Installations (separate contract)

# Westheimer Boost 82 – Segment 1: West Loop to Sheperd






# Westheimer Boost 82 – Segment 3: Sheperd to Downtown Transit Center







# Westheimer Boost 82 – Segment 1

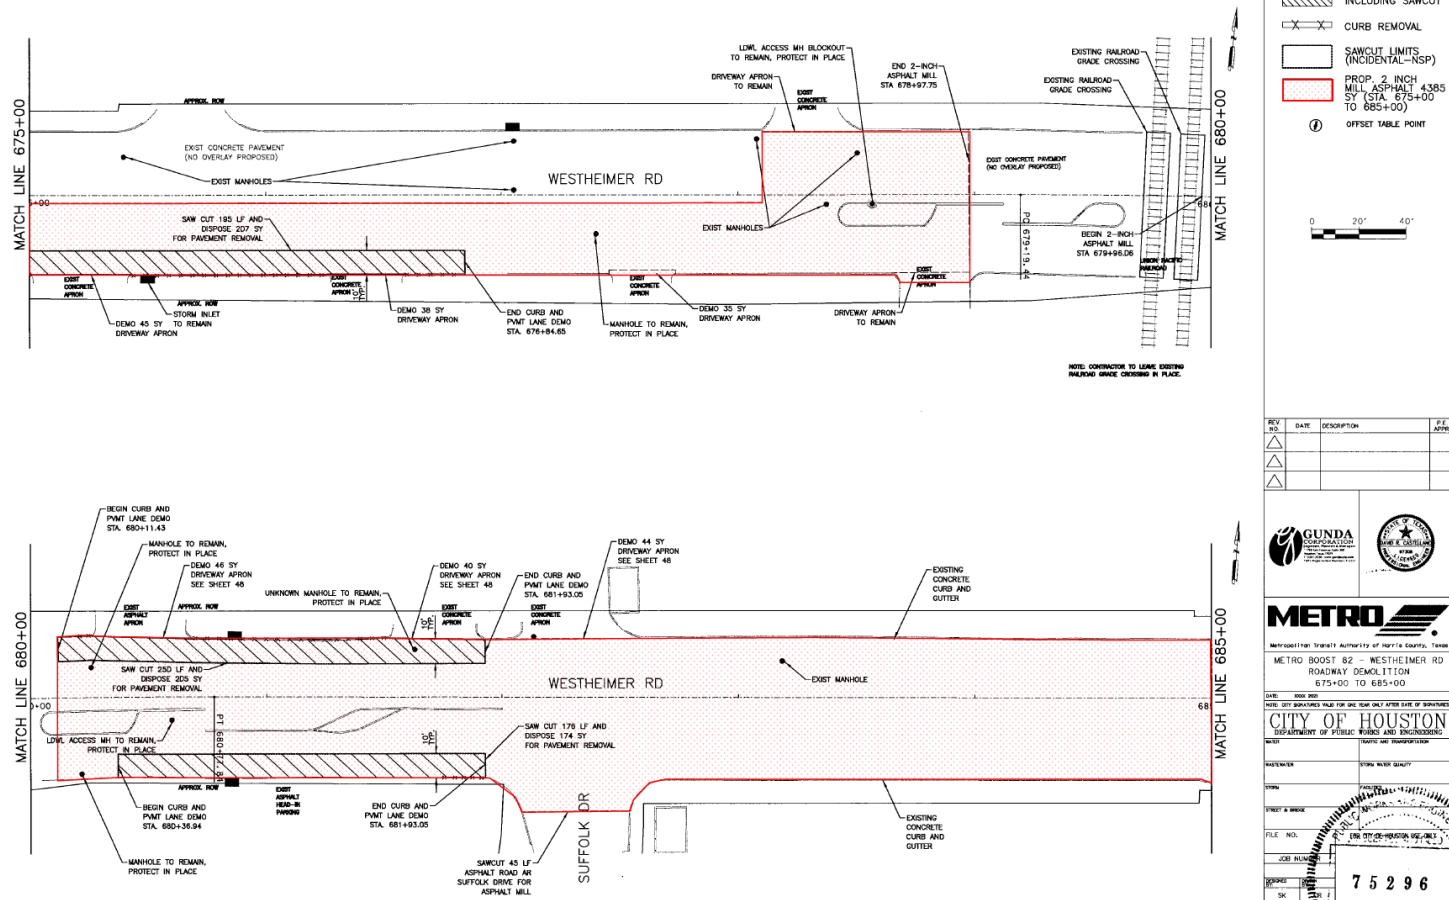


# Westheimer Boost 82 – Segment 3

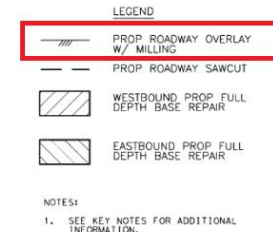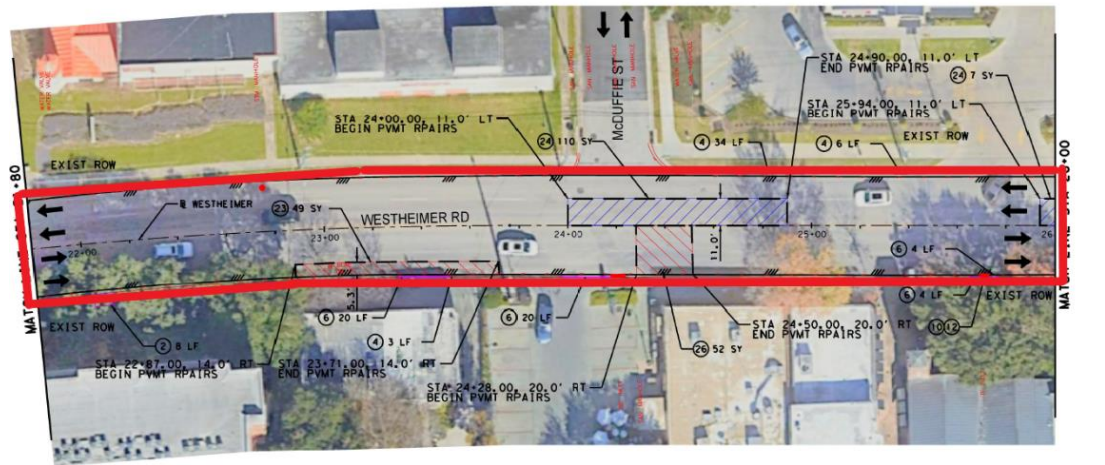

<b>AGUIRRE &amp; FIELDS</b> ENGINEERING INNOVATORS 7215 NEW TERRITORY BLVD., SUITE 100 DALLAS, TEXAS 75249 214-340-8900, TOLL FREE 1-800-393-7339	
DESIGN ENGINEER: CRAIG HUTSON, P.E. 7215 NEW TERRITORY BLVD., DALLAS, TEXAS 75249 PHONE: (214) 340-8900 AGUIRRE & FIELDS LP TYPE FIRM NUMBER 739	CRAIG HUTSON TYPE FIRM NUMBER FOR REVIEW ONLY NOT FOR BIDDING PERMITS OR CONSTRUCTION 6/6/2023 AGUIRRE & FIELDS LP TYPE FIRM # 739
SURVEYED BY: LANDTECH, INC. FB: 1948-006, 1848-308	
<b>CITY OF HOUSTON</b> HOUSTON, PUBLIC WORKS ROADWAY REHABILITATION #1 (FY 2022) WBS NO. N-321040-0060-4 WESTHEIMER ROAD FROM SHEPHERD DR TO MONTROSE BLVD <b>PLAN LAYOUT</b> <b>STA 21+80 TO STA 30+00</b> SHEET 2 OF 8 FOR CITY OF HOUSTON USE ONLY	
WBS NUMBER N-321040-0060-4 DRAWING SCALE AS NOTED	



# Westheimer Boost 82 – Segment 1

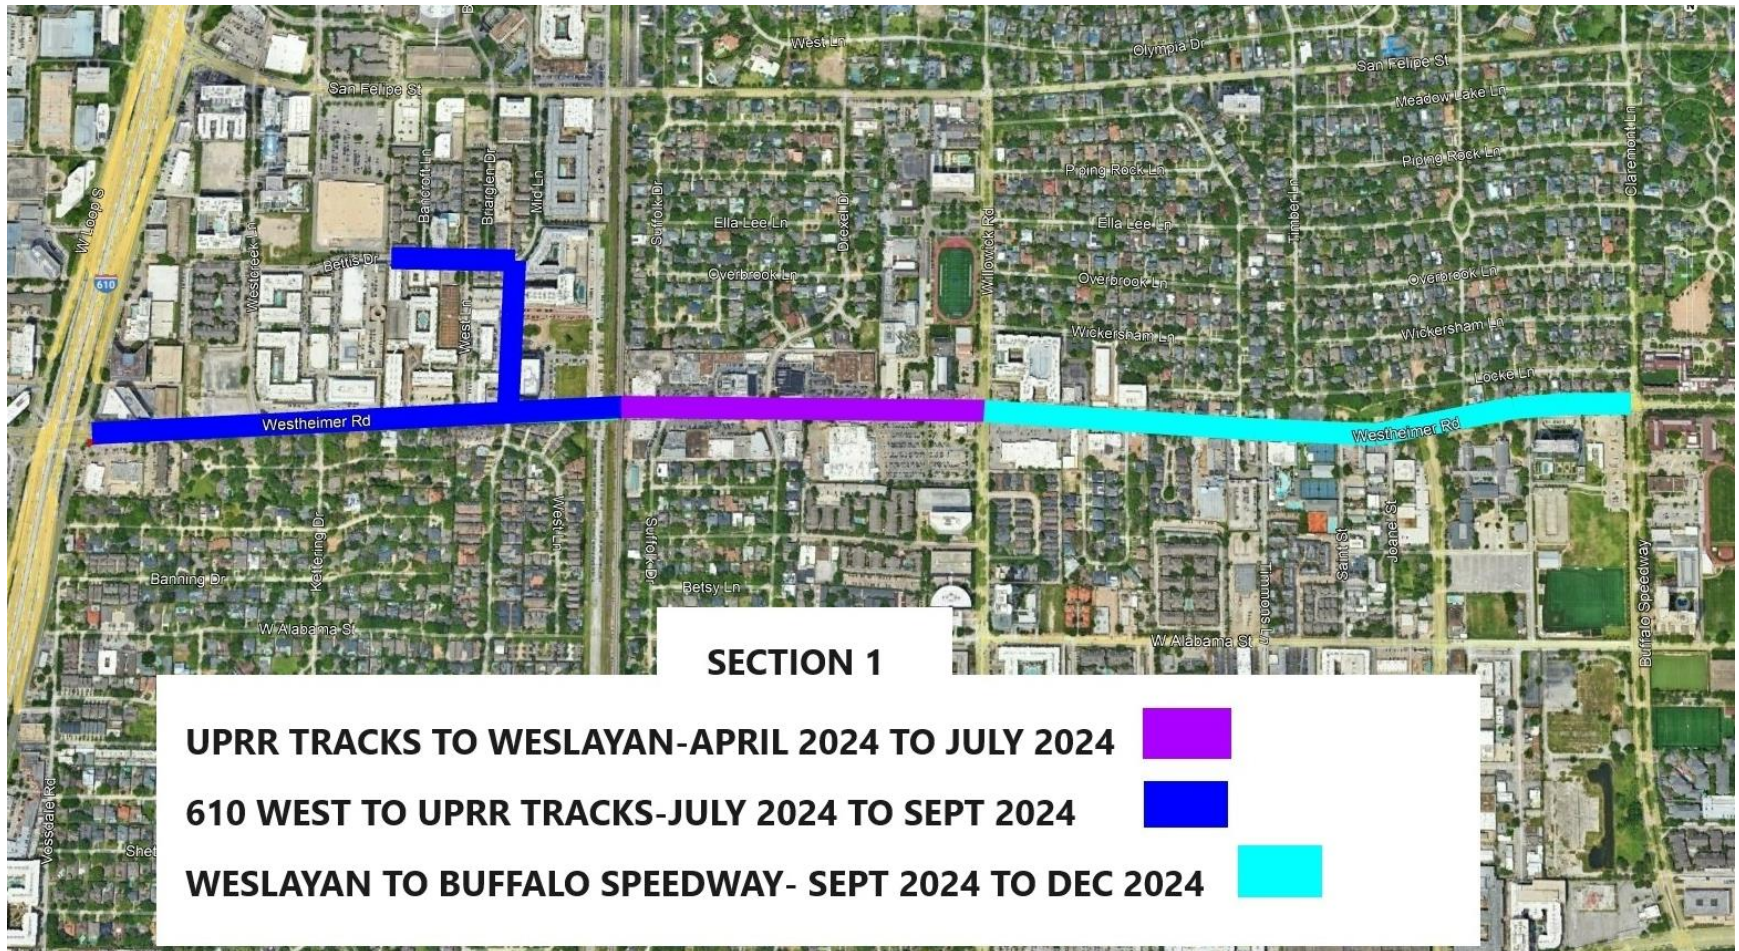



# Westheimer Boost 82 – Segment 3

